

## Coon Lake Retrofits



Curb Cut Rain Garden  
 Design and Grading Plan

Designer: Chris Lord, District Manager  
 Anoka Conservation District


Coon Lake Beach  
 Community Center  
 182 Forest Road  
 East Bethel, MN 55092

Sheet 5 of 9

Date: May 28, 2015

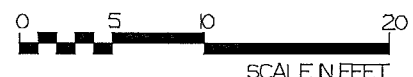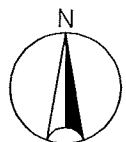

Key	Qty	Common Name
<b>Shrubs</b>		
Am	17	Chokeberry
Iv	5	Winterberry Holly
VtB	5	Compact Highbush Cranberry
<b>Other Plants</b>		
At	11	Butterfly Weed
CaK	5	Karl Foerster Feather Reed Grass
CIH	18	Hot Lips Turtlehead
Cv	60	Fox Sedge
Ep	16	Boneset
EpL	19	Little Joe Joe-Pye Weed
Gt	10	Prairie Smoke
HSd	12	Stella de Oro Daylily
Iv	10	Northern Blue Flag Iris
Lp	13	Thick Spike Blazing Star
Lp	16	Wild Blue Lupine
Pp	19	Pasque Flower
Sh	13	Prairie Dropseed
Ss	17	Little Bluestem

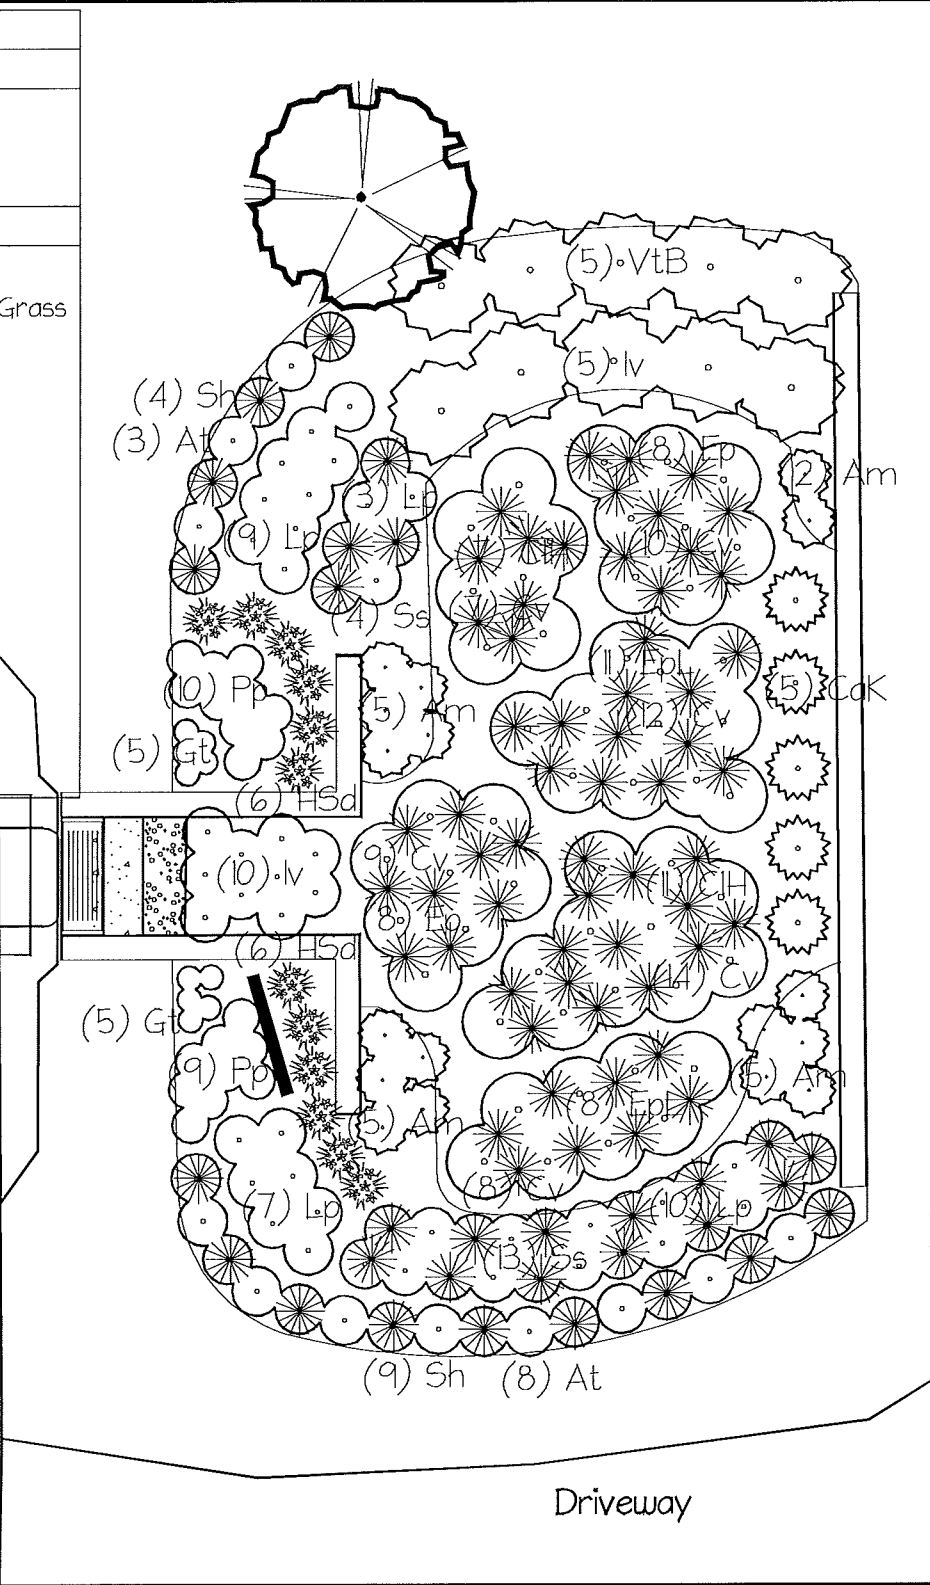


### Coon Lake Retrofits

Curb Cut Rain Garden  
Planting Plan

Designer: Chris Lord, District Manager  
Anoka Conservation District

Coon Lake Beach  
Community Center  
182 Forest Road  
East Bethel, MN 55092

Sheet 6 of 9  
Date: May 28, 2015

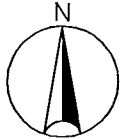

0 5 10  
Scale in Feet