

Coon Lake Retrofits


Curb Cut Rain Garden
Design and Grading Plan

Designer: Chris Lord, District Manager
Anoka Conservation District

Steve & Lisa Voss
19303 East Front Blvd
East Bethel, MN


Sheet 3 of 9

Date: May 28, 2015

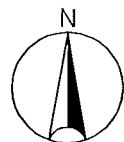

SCALE IN FEET

Key	Qty	Common Name
Shrubs		
Am	6	Chokeberry (4) S
VtB	6	Compact Highbush Cranberry
Other Plants		
Ac	13	Wild Columbine
At	8	Butterfly Weed (3) At
Cb	30	Bebb s Sedge
CJH	26	Hot Lips Turtlehead
Cv	26	Fox Sedge
EpL	30	Little Joe Joe-Pye Weed
Gt	6	Prairie Smoke (3) Pp
Heu	8	Coral Bells (3) Gt
Iv	10	Northern Blue Flag Iris (10) Iv
Lp	24	Thick Spike Blazing Star
Ms	10	Ostrich Fern
Pp	6	Pasque Flower
Sh	10	Prairie Dropseed (3) Gt
Ss	28	Little Bluestem (3) Ss

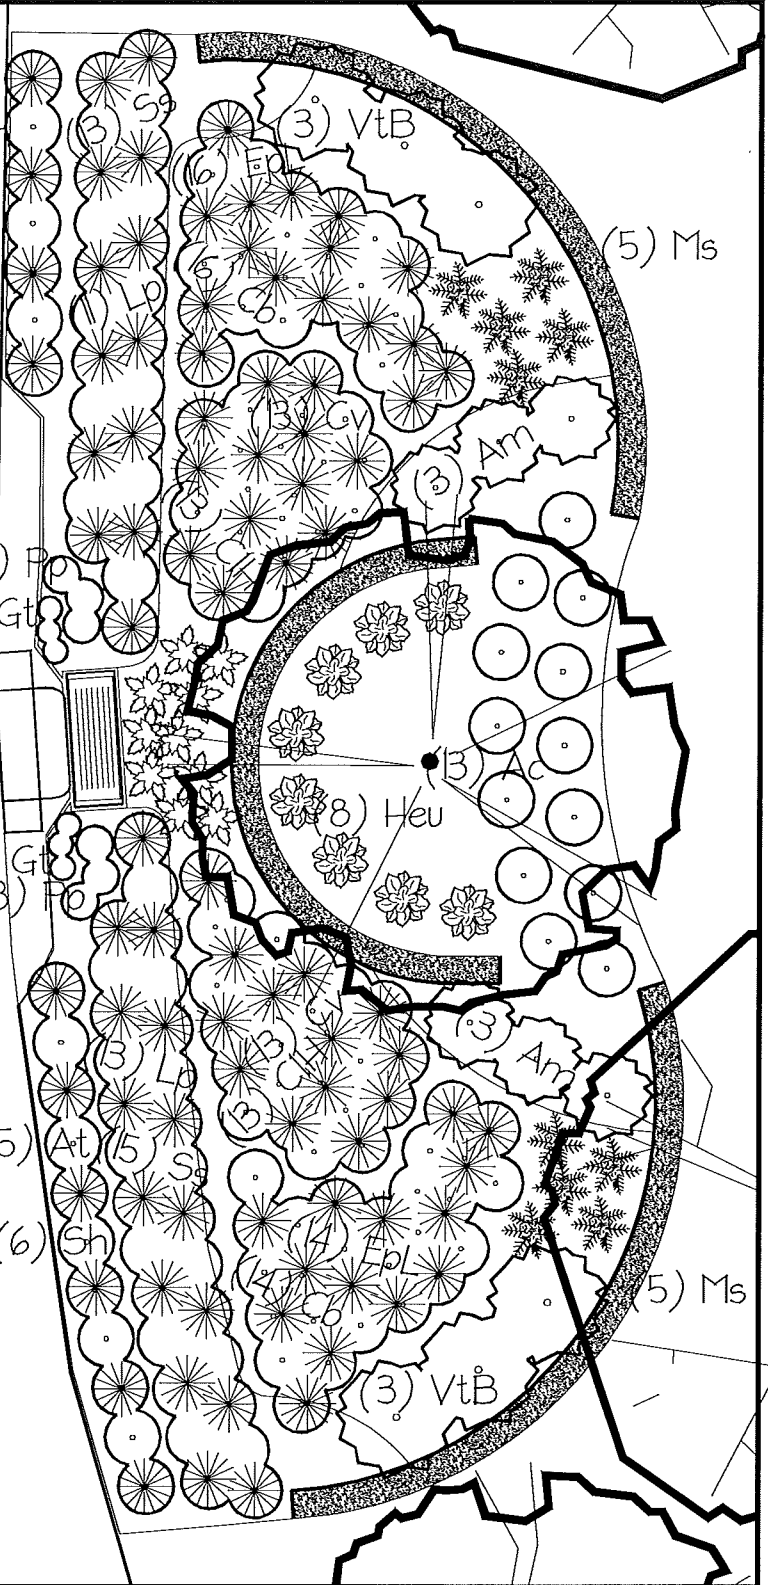

Coon Lake Retrofits

Curb Cut Rain Garden
Planting Plan

Designer: Chris Lord, District Manager
Anoka Conservation District



Steve & Lisa Voss
19303 East Front Blvd NE
East Bethel, MN

Sheet 4 of 9
Date: May 28, 2015

