



COYOTE TRAIL

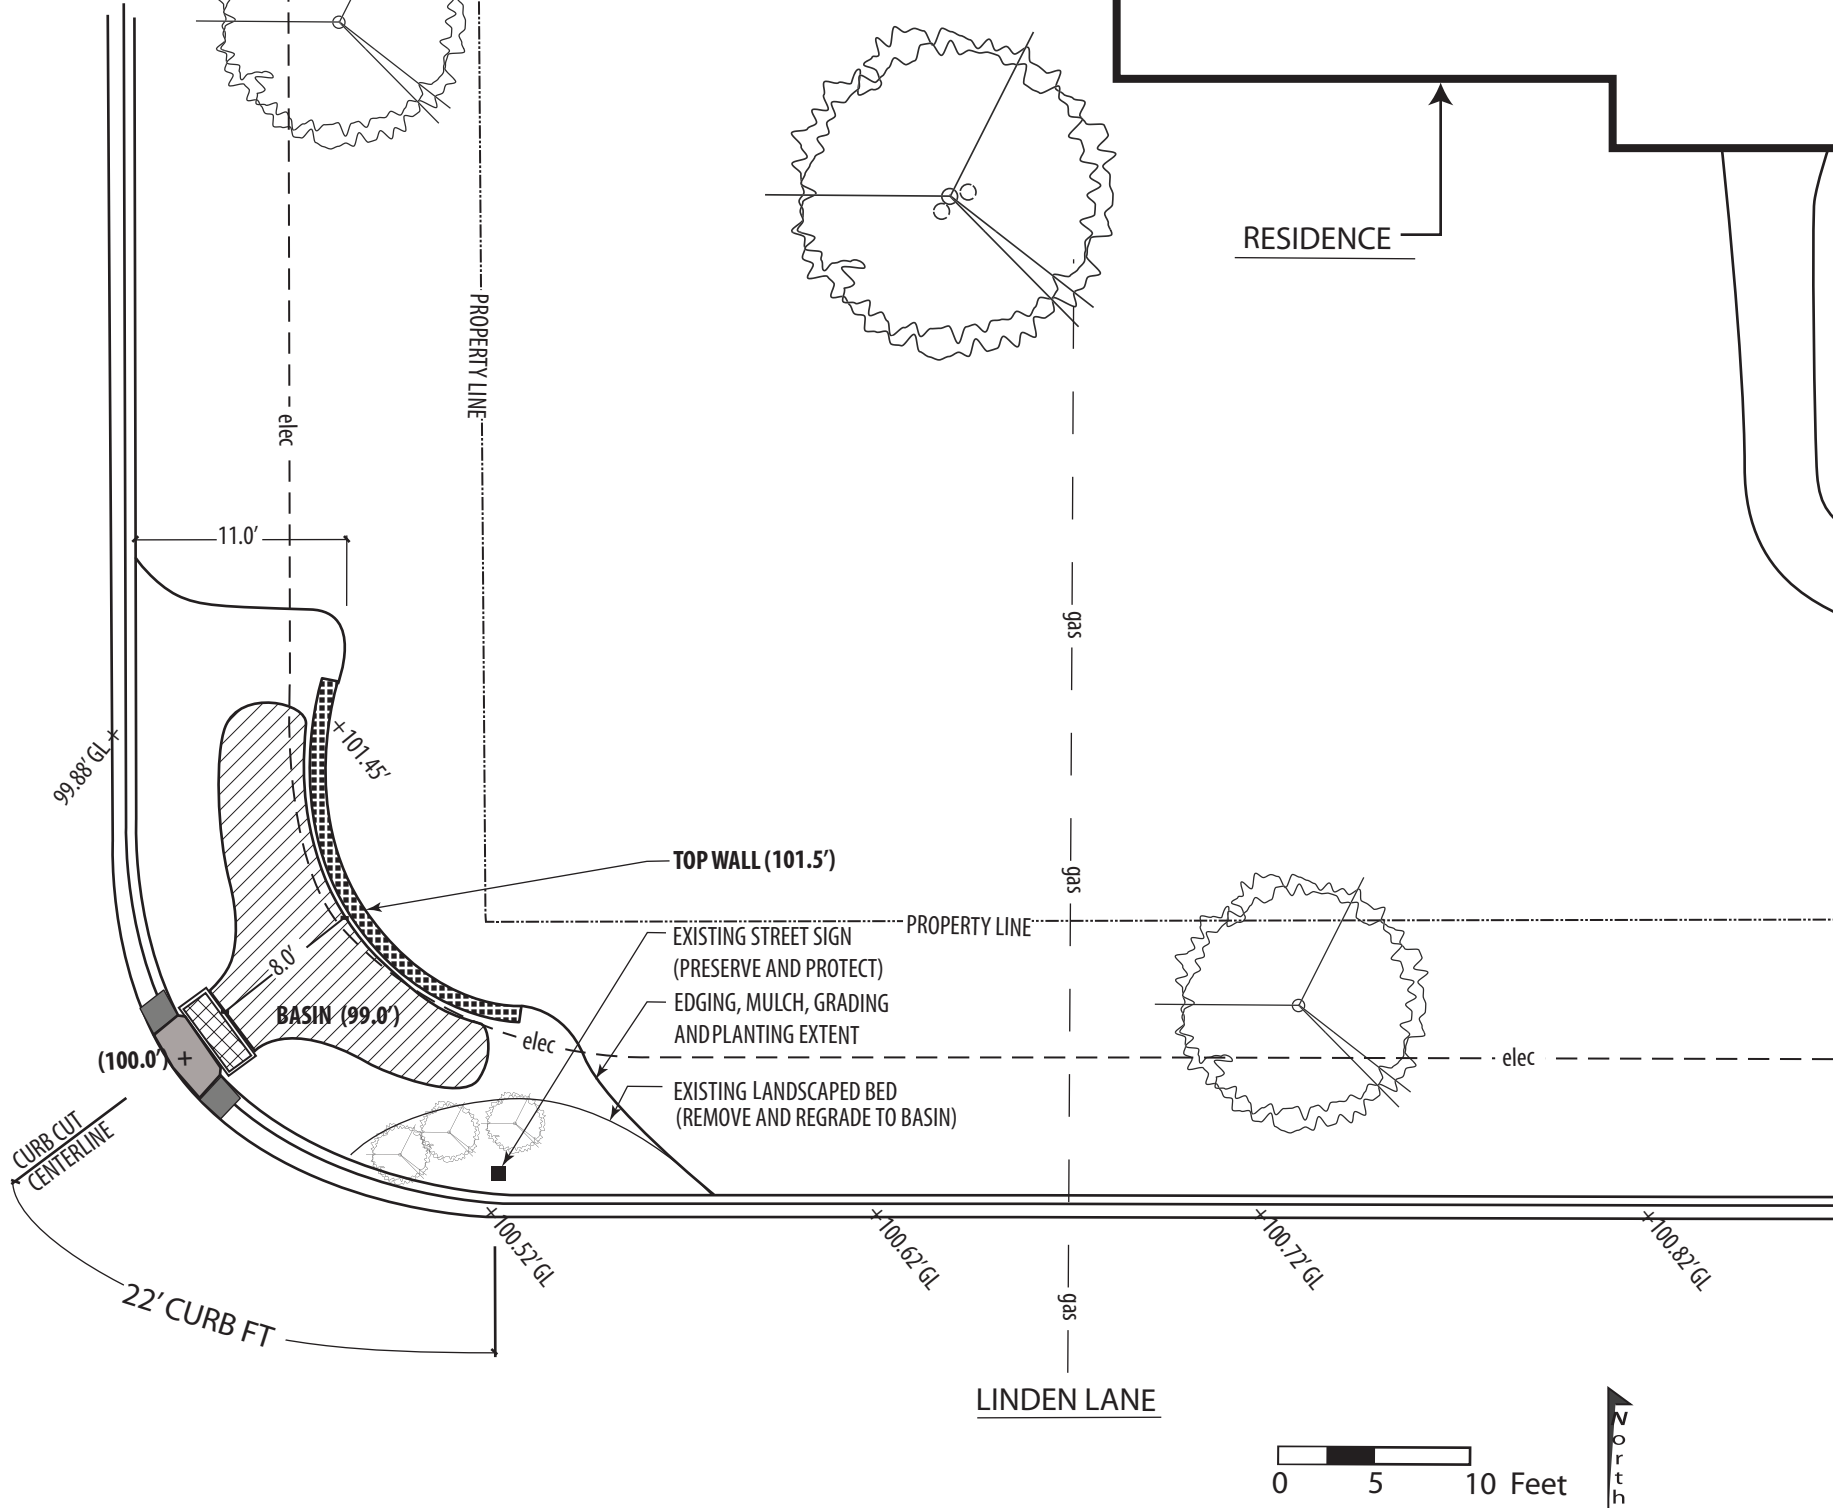

GRADING PLAN (SEE 'SECTION A' ON SHEET 3 FOR TYPICAL RAIN GARDEN WITH WALL)

PLANTING PLAN

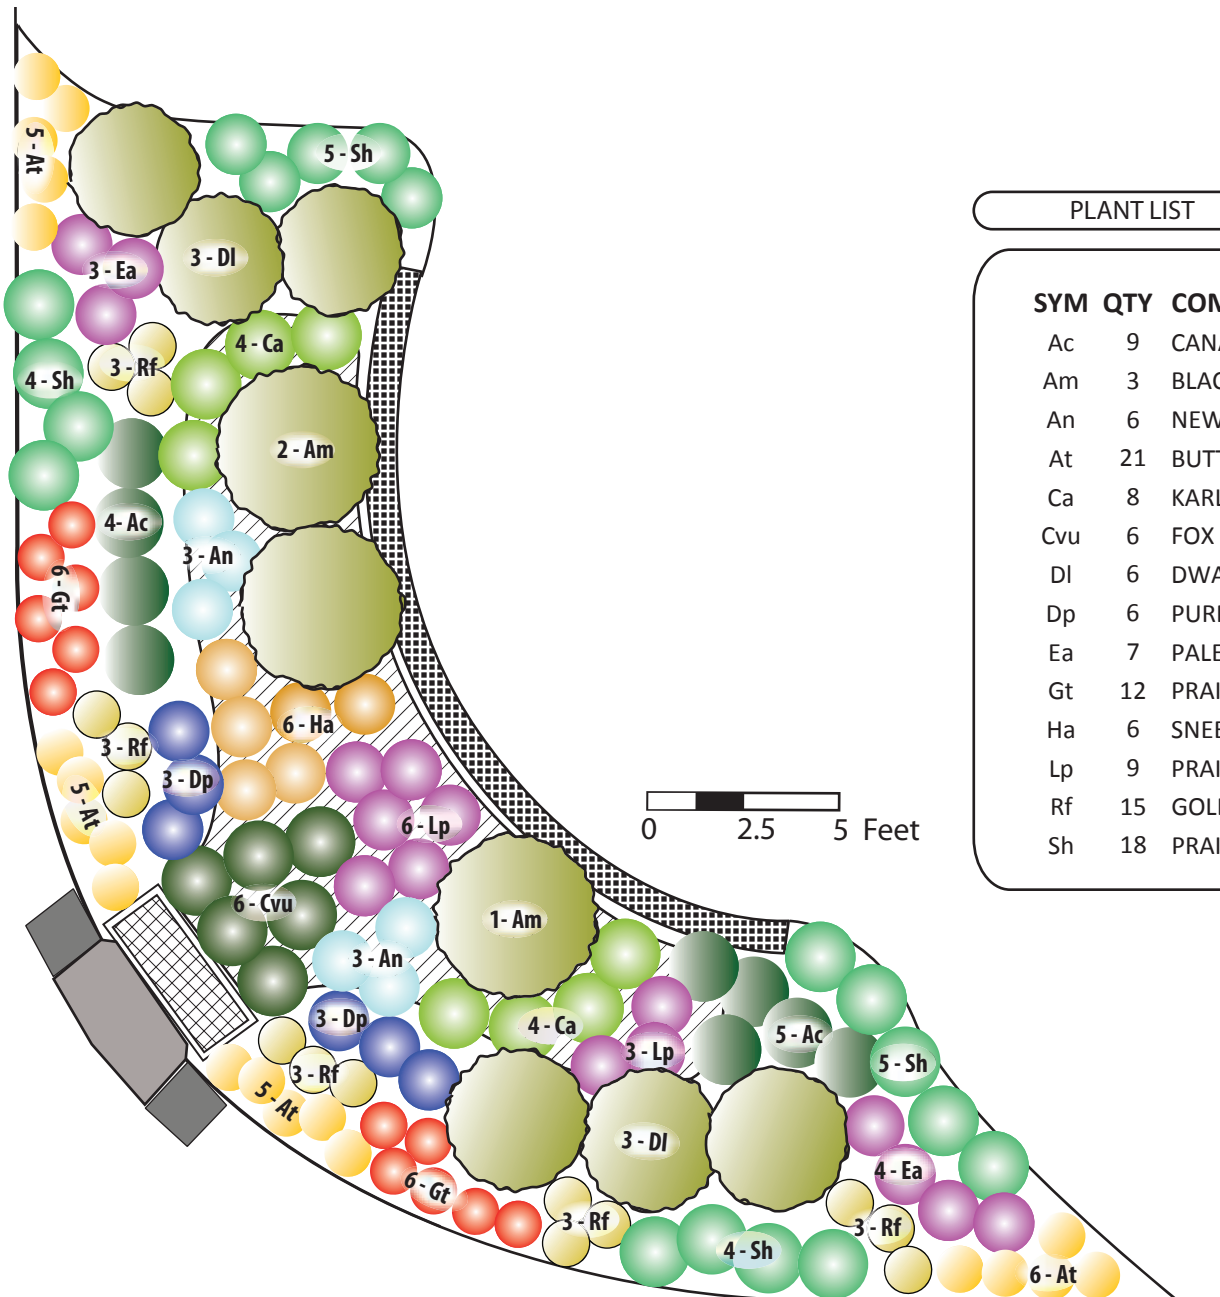

PLANT LIST

SYM	QTY	COMMON NAME	SCIENTIFIC NAME
Ac	9	CANADA ANEMONE	<i>Anemone canadensis</i>
Am	3	BLACK CHOKEBERRY	<i>Aronia melanocarpa</i>
An	6	NEW ENGLAND ASTER	<i>Aster novae-angliae</i>
At	21	BUTTERFLY MILKWEED	<i>Asclepias tuberosa</i>
Ca	8	KARL FOERSTER GRASS	<i>Calamagrostis acutifolia</i>
Cvu	6	FOX SEDGE	<i>Carex vulpinoidea</i>
DI	6	DWARFBUSH HONEYSUCKLE	<i>Diervilla lonicera</i>
Dp	6	PURPLE PRAIRIE CLOVER	<i>Dalea purpurea</i>
Ea	7	PALE PURPLE CONEFLOWER	<i>Echinacea angustifolia</i>
Gt	12	PRAIRIE SMOKE	<i>Geum triflorum</i>
Ha	6	SNEEZEWEED	<i>Helenium autumnale</i>
Lp	9	PRAIRIE BLAZINGSTAR	<i>Liatris pycnostachya</i>
Rf	15	GOLDSTRUM BLACK-EYED SUSAN	<i>Rudbeckia fulgida</i>
Sh	18	PRAIRIE DROPSEED	<i>Sporobolus heterolepis</i>

Location: Nickelson Residence
481 Linden Lane
District: Rice Creek Watershed District
Date: 05.19.2011

Designer: Anoka Conservation District in association with the Metro Conservation Districts

RICE LAKE NEIGHBORHOOD CURB-CUT RAIN GARDENS : GRADING AND PLANTING PLANS

LOCATION 11

Sheet 14 of 17