



LINDEN LANE

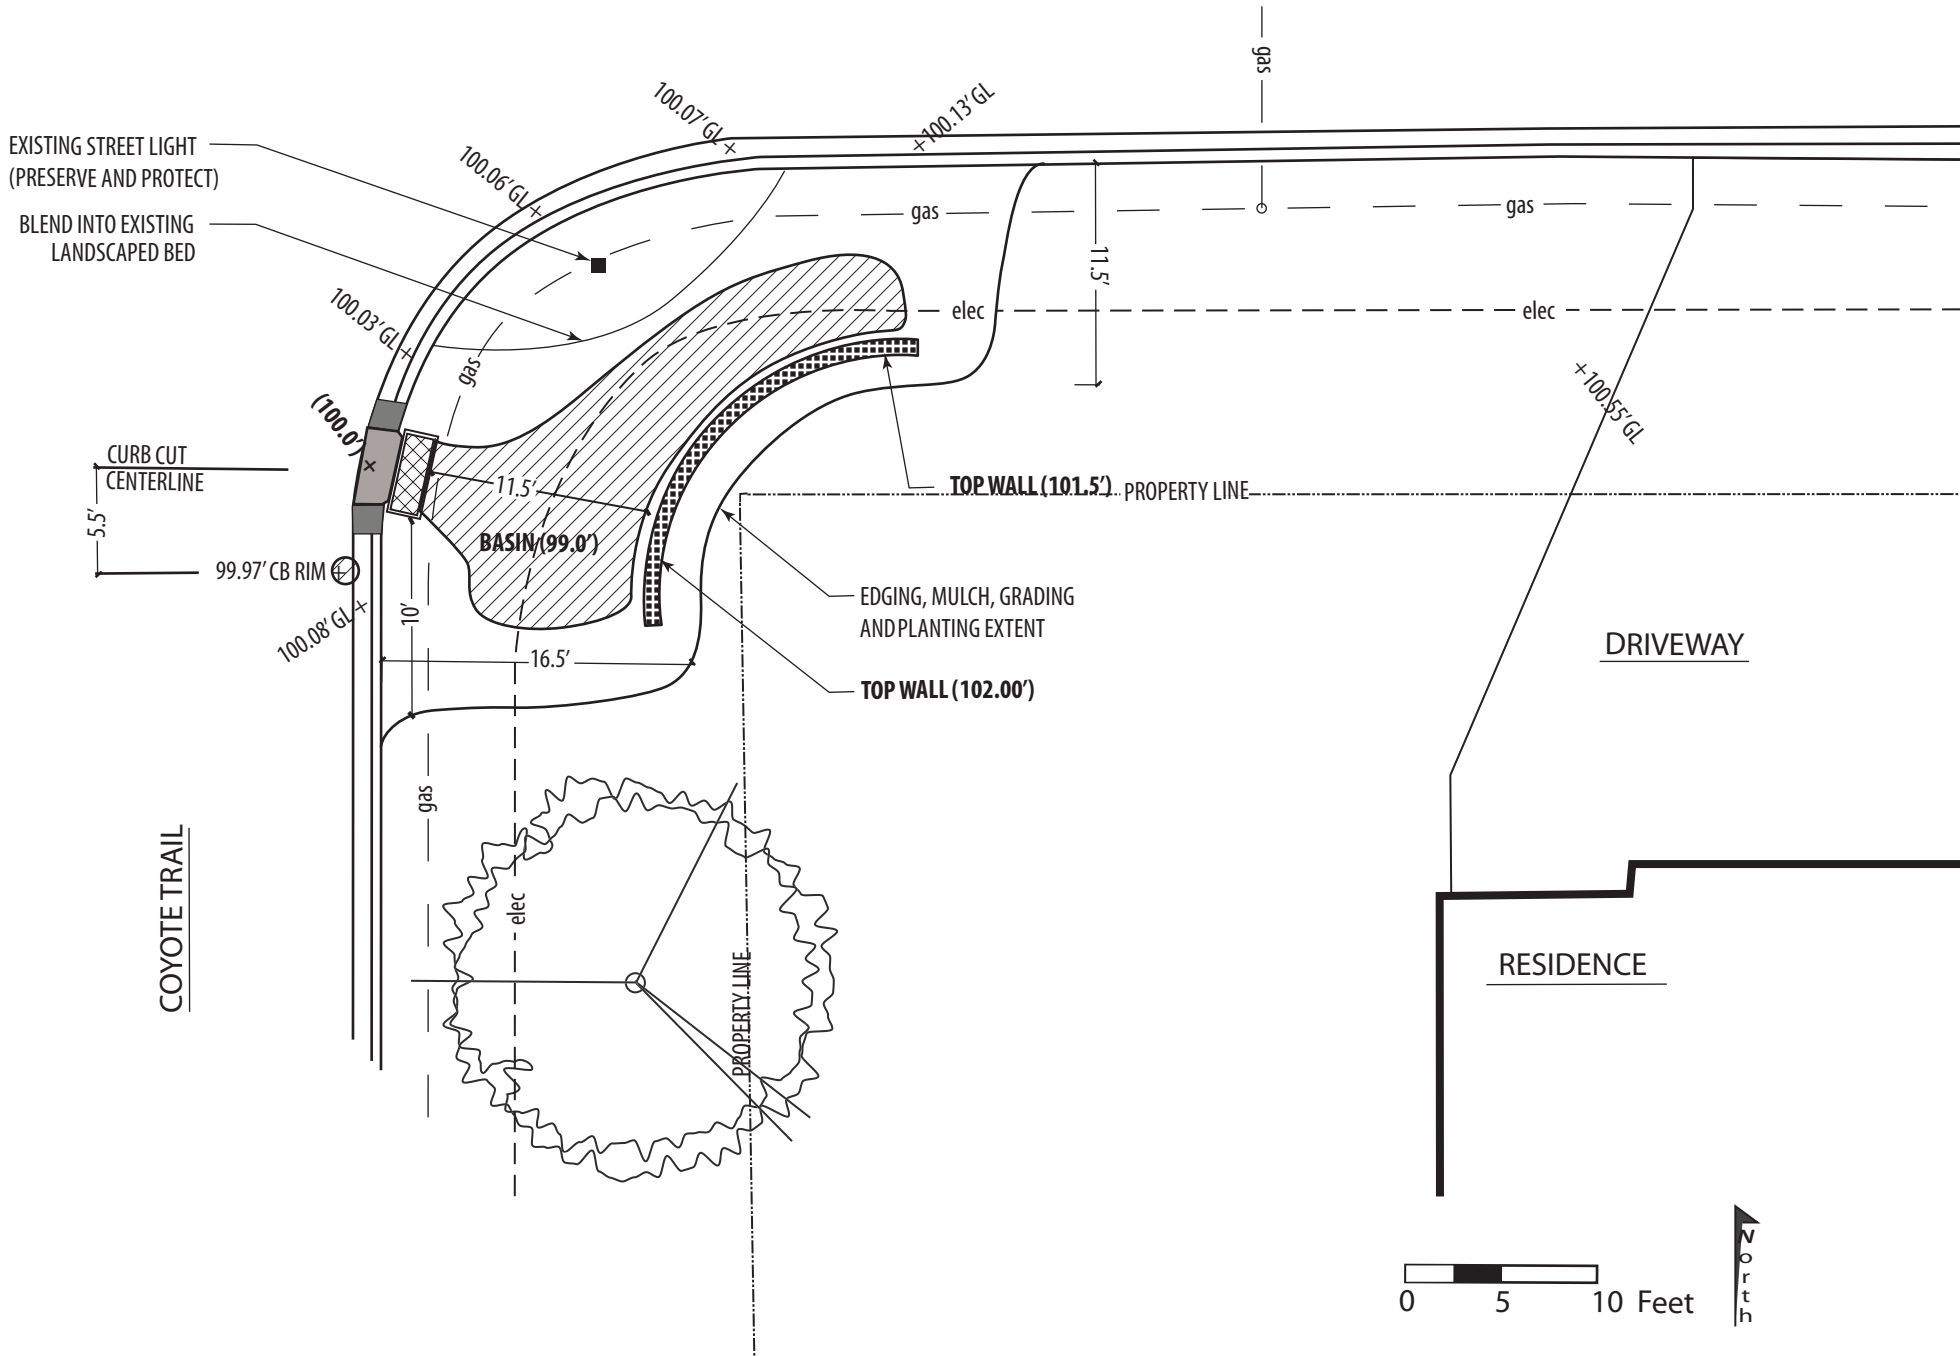

GRADING PLAN (SEE 'SECTION A' ON SHEET 3 FOR TYPICAL RAIN GARDEN WITH WALL)

PLANTING PLAN

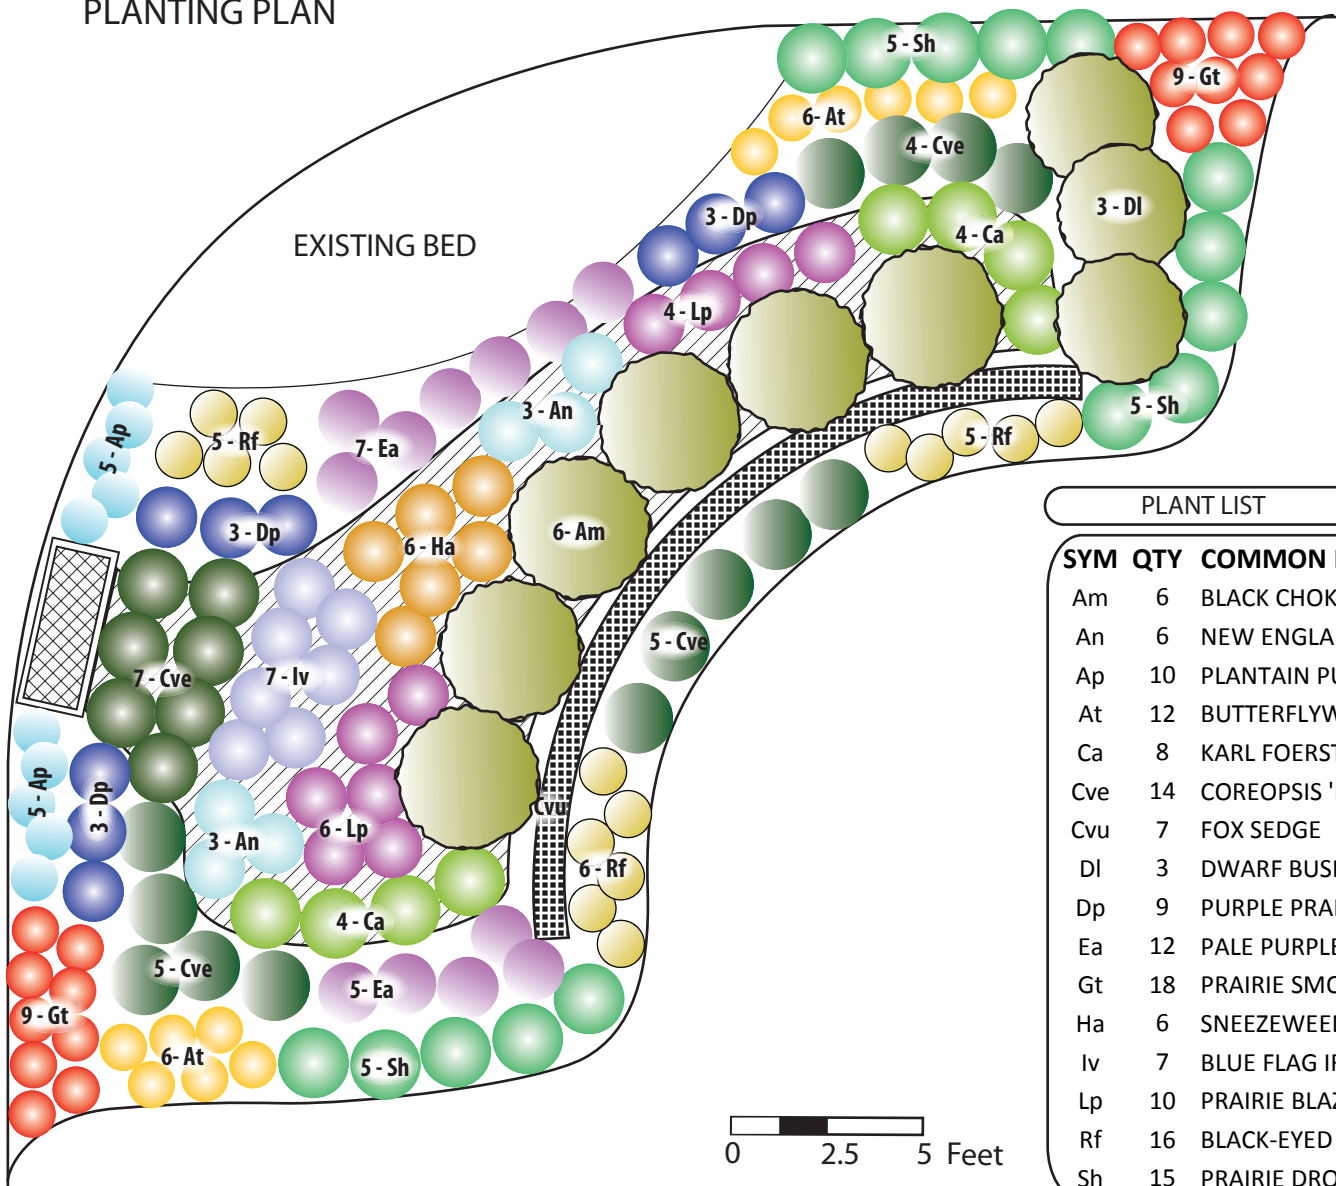

PLANT LIST

SYM	QTY	COMMON NAME	SCIENTIFIC NAME
Am	6	BLACK CHOKEBERRY	<i>Aronia melanocarpa</i>
An	6	NEW ENGLAND ASTER	<i>Aster novae-angliae</i>
Ap	10	PLANTAIN PUSSYTOES	<i>Antennaria plantaginifolia</i>
At	12	BUTTERFLYWEED	<i>Asclepias tuberosa</i>
Ca	8	KARL FOERSTER GRASS	<i>Calamagrostis acutifolia</i>
Cve	14	COREOPSIS 'MOONBEAM'	<i>Coreopsis verticillata 'Moonbeam'</i>
Cvu	7	FOX SEDGE	<i>Carex vulpinoidea</i>
DI	3	DWARF BUSH HONEYSUCKLE	<i>Diervilla lonicera</i>
Dp	9	PURPLE PRAIRIE CLOVER	<i>Dalea purpurea</i>
Ea	12	PALE PURPLE CONEFLOWER	<i>Echinacea angustifolia</i>
Gt	18	PRAIRIE SMOKE	<i>Geum triflorum</i>
Ha	6	SNEEZEWEED	<i>Helenium autumnale</i>
Iv	7	BLUE FLAG IRIS	<i>Iris versicolor</i>
Lp	10	PRAIRIE BLAZINGSTAR	<i>Liatris pycnostachya</i>
Rf	16	BLACK-EYED SUSAN	<i>Rudbeckia fulgida</i>
Sh	15	PRAIRIE DROPSIDE	<i>Sporobolus heterolepis</i>

Location: Gramer Residence

484 Linden Lane

District: Rice Creek Watershed District

Date: 05.19.2011

Designer: Anoka Conservation District in association with the Metro Conservation Districts

RICE LAKE NEIGHBORHOOD CURB-CUT RAIN GARDENS : GRADING AND PLANTING PLANS

LOCATION 13

Sheet 16 of 18